



ELEVATION - FOUR SPAN
Scale 1:2000

LEGEND		CULVERTS	
CARRIAGEWAY	Grey rectangle	PERMANENT LAND ACQUISITION LINE	Blue dashed line with 'x' markers
MEDIAN	Brown rectangle	TEMPORARY LAND ACQUISITION LINE	Orange dashed line with 'x' markers
CUT/FILL/VERGE	Green rectangle	GENERAL LANDSCAPING	Light green rectangle
TEMPORARY WORKS	Light green rectangle		

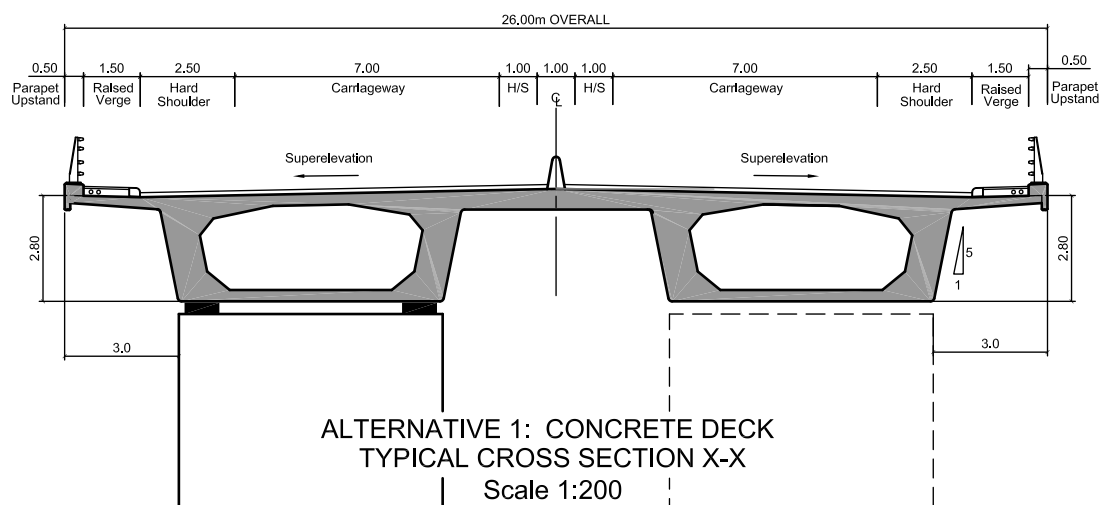

ALTERNATIVE 1: CONCRETE DECK
TYPICAL CROSS SECTION X-X
Scale 1:200

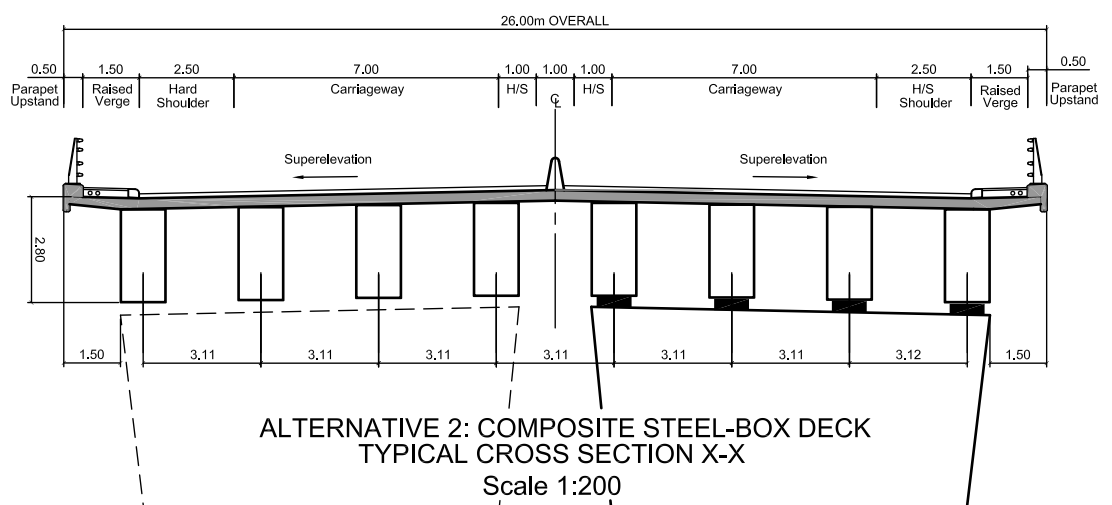

ALTERNATIVE 2: COMPOSITE STEEL-BOX DECK
TYPICAL CROSS SECTION X-X
Scale 1:200

© Based on Ordnance Survey of Ireland Map, Licence No. Kilkenny / CCMA / 03 / 07

Job Title:
**N9/N10 KILCULLEN TO WATERFORD SCHEME
WATERFORD TO POWERSTOWN**

Figure Title:
**KINGS RIVER BRIDGE CROSSING
CH. 31+500 - CH. 31+735**

Figure No: 4.137	Rev: 0
ARUP Drawing No: ST-220	ARUP Job No: D2560-10
Scale: AS SHOWN	Date: JAN '05