



LEGEND		CULVERTS	
CARRIAGEWAY		PERMANENT LAND ACQUISITION LINE	
MEDIAN		TEMPORARY LAND ACQUISITION LINE	
CUT/FILL/VERGE		GENERAL LANDSCAPING	
TEMPORARY WORKS			

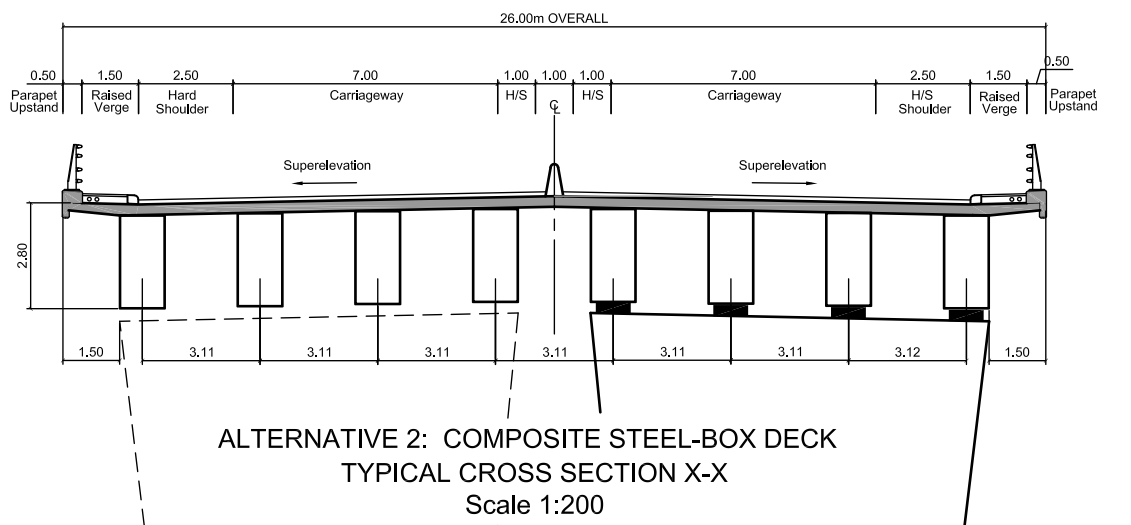

© Based on Ordnance Survey of Ireland Map, Licence No. Kilkenny / CCMA / 03 / 07

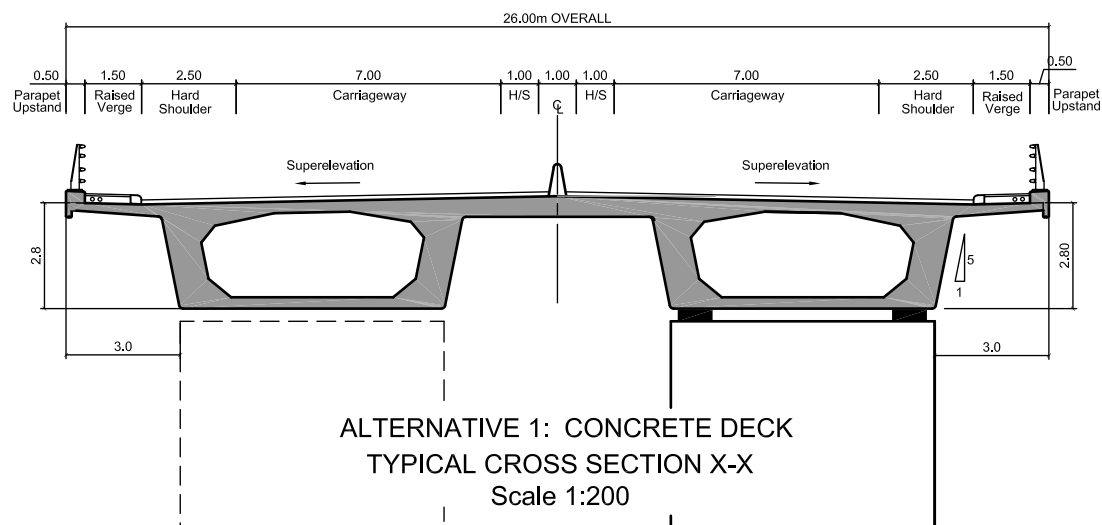

Roughan & O'Donovan
FABER MAUNSELL

ARUP

Job Title:

N9/N10 KILCULLEN TO WATERFORD SCHEME
WATERFORD TO POWERSTOWN

Figure Title:

NORE RIVER BRIDGE CROSSING
CH. 39+820 - CH. 40+080

Figure No:

4.138

Rev:

0

ARUP Drawing No: ST-228

ARUP Job No: D2560-10

Scale: AS SHOWN

Date: JAN '05